


WARNING
HIGH-PRESSURE PIPELINE(S)
EXCAVATION AND/OR CONSTRUCTION PROHIBITED
WITHOUT COMPLIANCE WITH STATE ONE-CALL AND
WITHOUT WRITTEN PERMISSION FROM
MAGELLAN PIPELINE COMPANY, L.P.

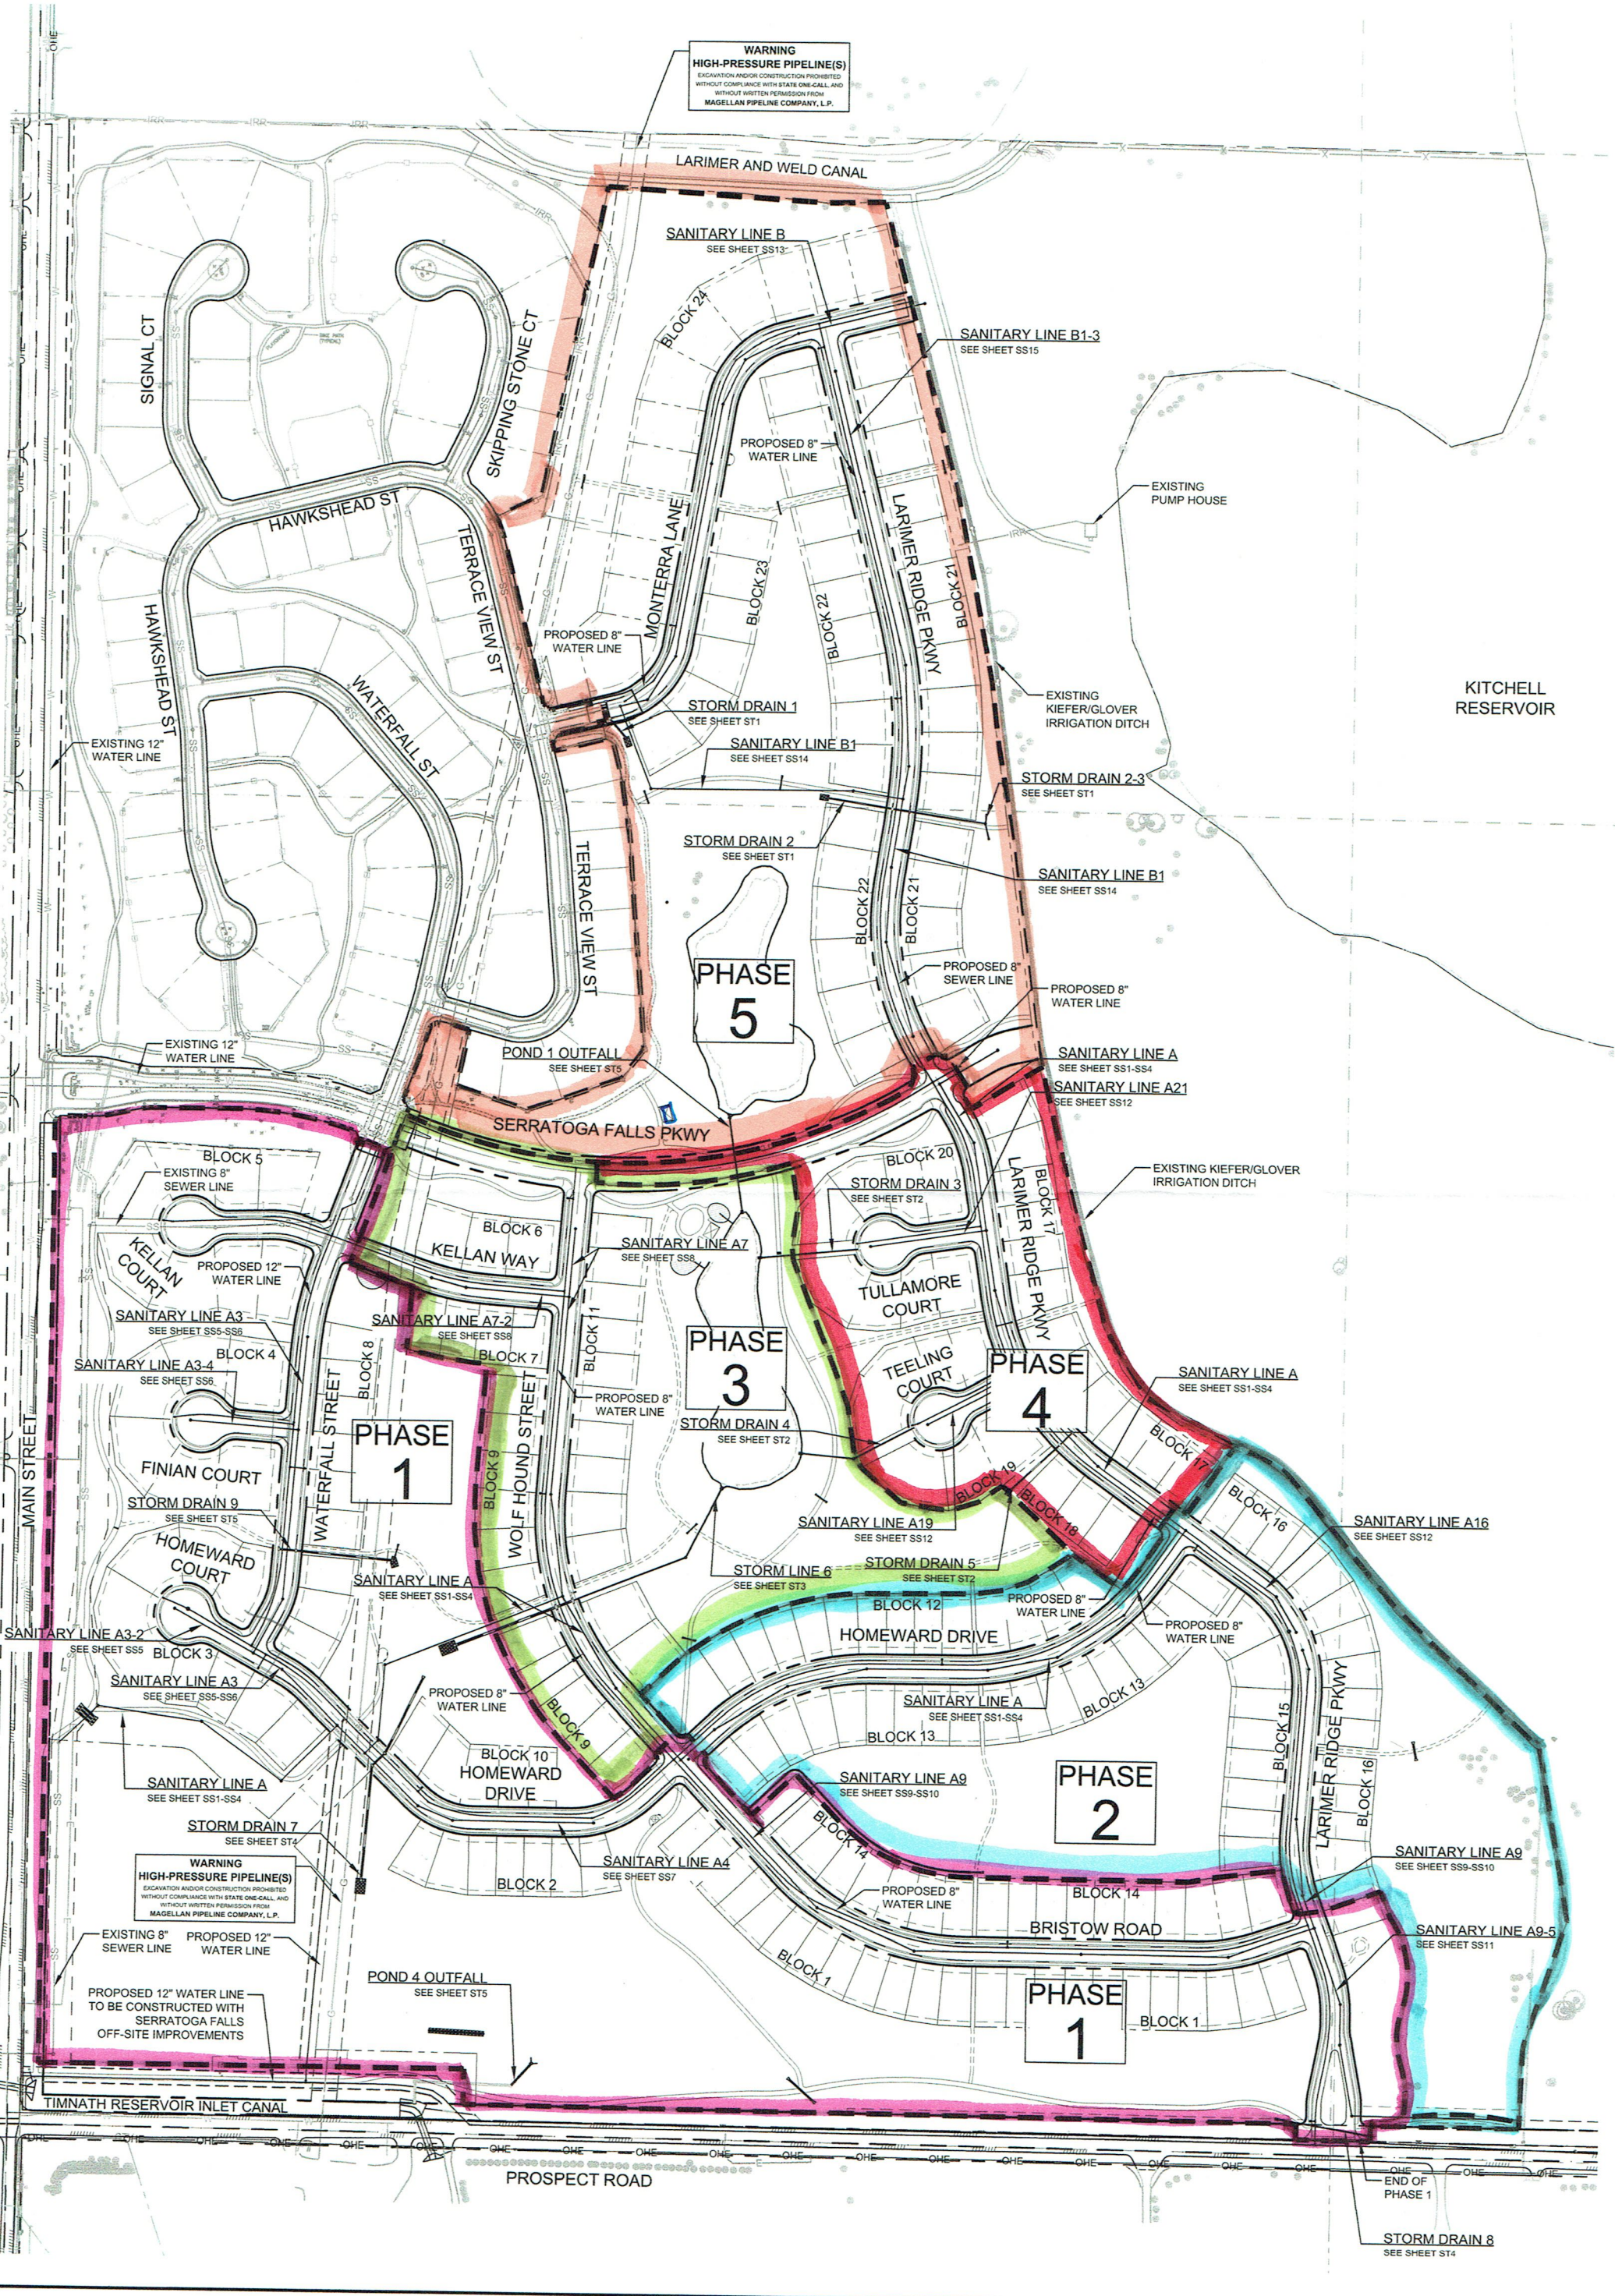

KITCHEIL RESERVOIR

PHASE 5

PHASE 3

PHASE 4

PHASE 1

PHASE 2

PHASE 1

STORM DRAIN 8
SEE SHEET ST4

END OF PHASE 1

PROSPECT ROAD

TIMNATH RESERVOIR INLET CANAL

LARIMER AND WELD CANAL

EXISTING PUMP HOUSE

EXISTING KIEFER/GLOVER IRRIGATION DITCH

EXISTING KIEFER/GLOVER IRRIGATION DITCH

EXISTING KIEFER/GLOVER IRRIGATION DITCH

SANITARY LINE A16
SEE SHEET SS12

SANITARY LINE A9-5
SEE SHEET SS11

SANITARY LINE A9
SEE SHEET SS9-SS10

SANITARY LINE A9
SEE SHEET SS9-SS10

SANITARY LINE A16
SEE SHEET SS12

EXISTING KIEFER/GLOVER IRRIGATION DITCH

EXISTING KIEFER/GLOVER IRRIGATION DITCH

EXISTING PUMP HOUSE

LARIMER AND WELD CANAL

TIMNATH RESERVOIR INLET CANAL

PROSPECT ROAD

PHASE 1

PHASE 2

PHASE 1

PHASE 3

PHASE 4

PHASE 5

KITCHEIL RESERVOIR

SANITARY LINE B
SEE SHEET SS13

SANITARY LINE B1-3
SEE SHEET SS15

PROPOSED 8" WATER LINE

PROPOSED 8" WATER LINE

STORM DRAIN 1
SEE SHEET ST1

SANITARY LINE B1
SEE SHEET SS14

STORM DRAIN 2
SEE SHEET ST1

STORM DRAIN 2-3
SEE SHEET ST1

SANITARY LINE B1
SEE SHEET SS14

PROPOSED 8" SEWER LINE

PROPOSED 8" WATER LINE

SANITARY LINE A
SEE SHEET SS1-SS4

SANITARY LINE A21
SEE SHEET SS12

POND 1 OUTFALL
SEE SHEET ST5

SERRATOGA FALLS PKWY

STORM DRAIN 3
SEE SHEET ST2

SANITARY LINE A7
SEE SHEET SS8

EXISTING 8" SEWER LINE

PROPOSED 12" WATER LINE

SANITARY LINE A3
SEE SHEET SS5-SS8

SANITARY LINE A3-4
SEE SHEET SS6

STORM DRAIN 9
SEE SHEET ST5

SANITARY LINE A7-2
SEE SHEET SS8

PROPOSED 8" WATER LINE

STORM DRAIN 4
SEE SHEET ST2

SANITARY LINE A19
SEE SHEET SS12

STORM LINE 6
SEE SHEET ST3

STORM DRAIN 5
SEE SHEET ST2

PROPOSED 8" WATER LINE

PROPOSED 8" WATER LINE

SANITARY LINE A16
SEE SHEET SS12

SANITARY LINE A
SEE SHEET SS1-SS4

SANITARY LINE A
SEE SHEET SS1-SS4

PROPOSED 8" WATER LINE

SANITARY LINE A
SEE SHEET SS1-SS4

SANITARY LINE A9
SEE SHEET SS9-SS10

SANITARY LINE A4
SEE SHEET SS7

PROPOSED 8" WATER LINE

PROPOSED 8" WATER LINE

PROPOSED 8" WATER LINE

SANITARY LINE A9-5
SEE SHEET SS11

SANITARY LINE A9
SEE SHEET SS9-SS10

